


PLAN VIEW

NOTE: BULLET GUARD RECOMMENDS THAT DOORS SWING INTO THREAT SIDE WHEN 1/4"=1'-0" POSSIBLE. THIS MAKES THEM MORE SECURE UNDER FORCED ENTRY. PLEASE VERIFY DOOR SWING AND THREAT SIDE

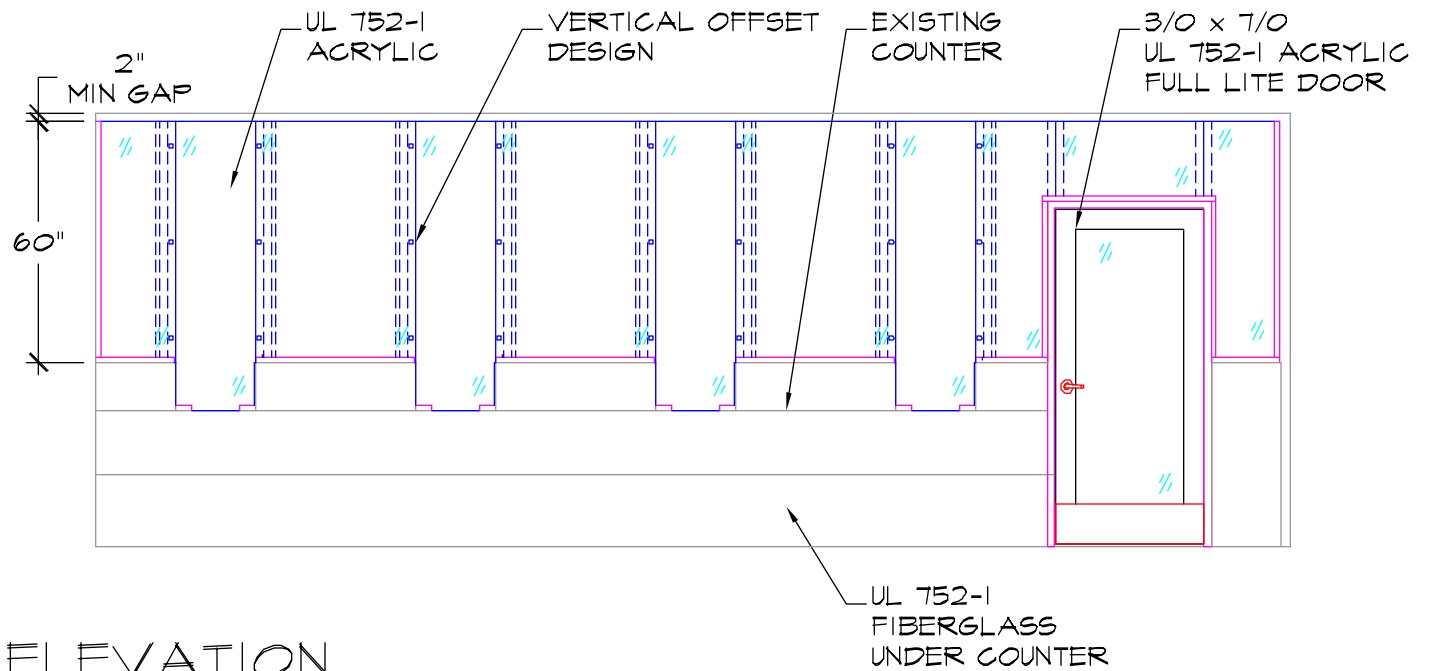

ELEVATION

NOTE:

1/4"=1'-0"

ESTIMATE ONLY	FINAL DESIGN
<input type="checkbox"/>	<input type="checkbox"/>
APPROVAL:	
SIGNATURE _____	
NAME _____	
DATE _____	



Protective Structures, LTD
 7565 Industrial Court Alpharetta Georgia 30040
 770-521-8666, Fax: 770-521-2299 Toll Free: 1-888-521-8666 Web Site
 www.protectivestructures.com

VERTICAL OFFSET DESIGN

CODE:
JOB #
DATE:
PAGE: _____ of _____